


SCOPE OF WORK

Rebuild Loft Stairway Handrail

- Reproduce Handrail, Balluster and Newel Post to Original Design. All Wood will be Natural Log/Branch with Bark Removed. Balluster will be Rounded and Tapered at End to Fit into Existing Dowel Holes on Treads. Wood Will be Sanded Smooth.


MATERIALS

No Wood will be Gathered from Park Area Without First Obtaining a Dead Wood Permit from Park Authority. Wood Cutting Locations will be Directed by Park Authority.

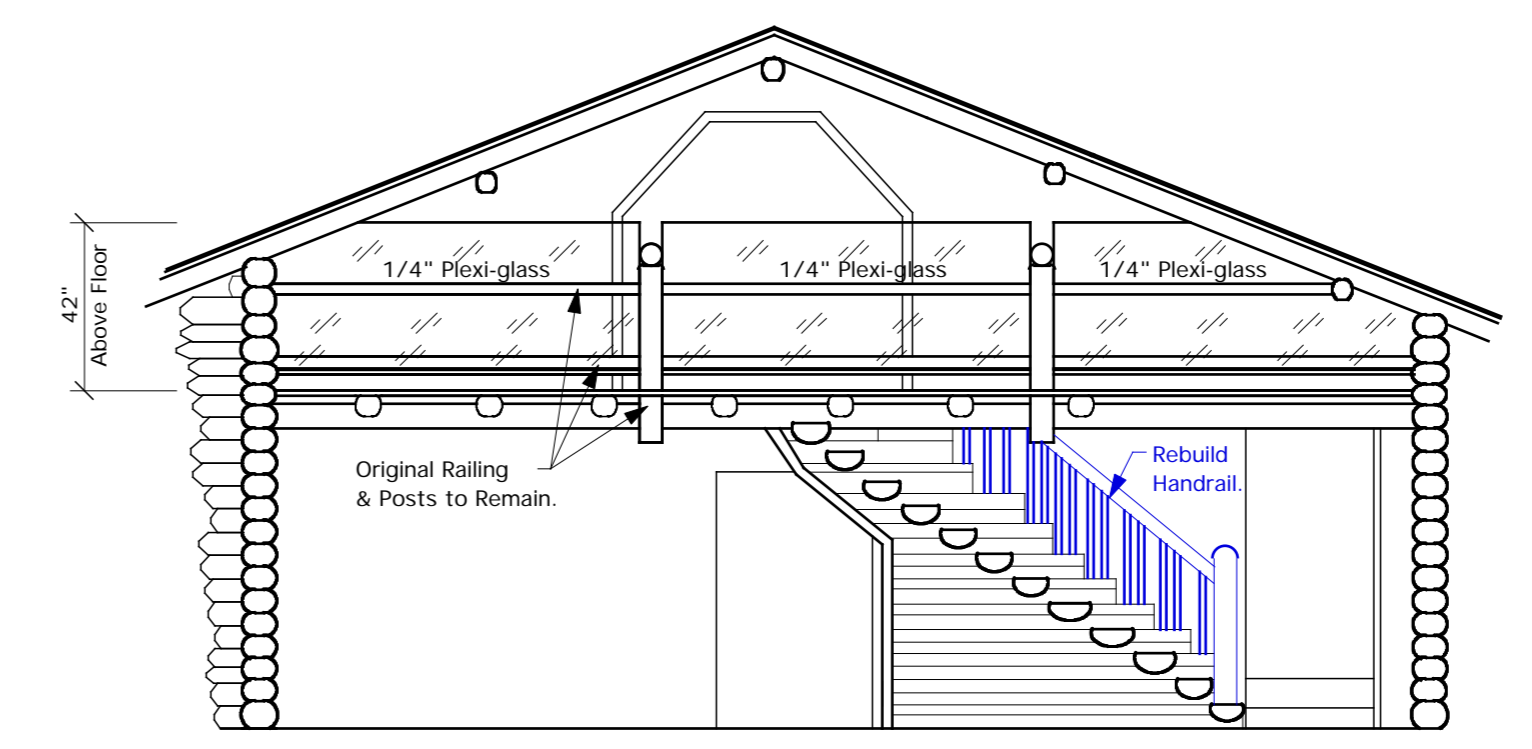

ELEVATION
 SCALE: 1/4" = 1'-0"

FIRST FLOOR PLAN
 SCALE: 1/4" = 1'-0"

 

← Flowing Waterfall
 and Stream Direction

New Railing to 42" A.F.F.
 Style/Configuration to match
 Existing Railing
 (see sheet A-9)

- Existing Top Rail